


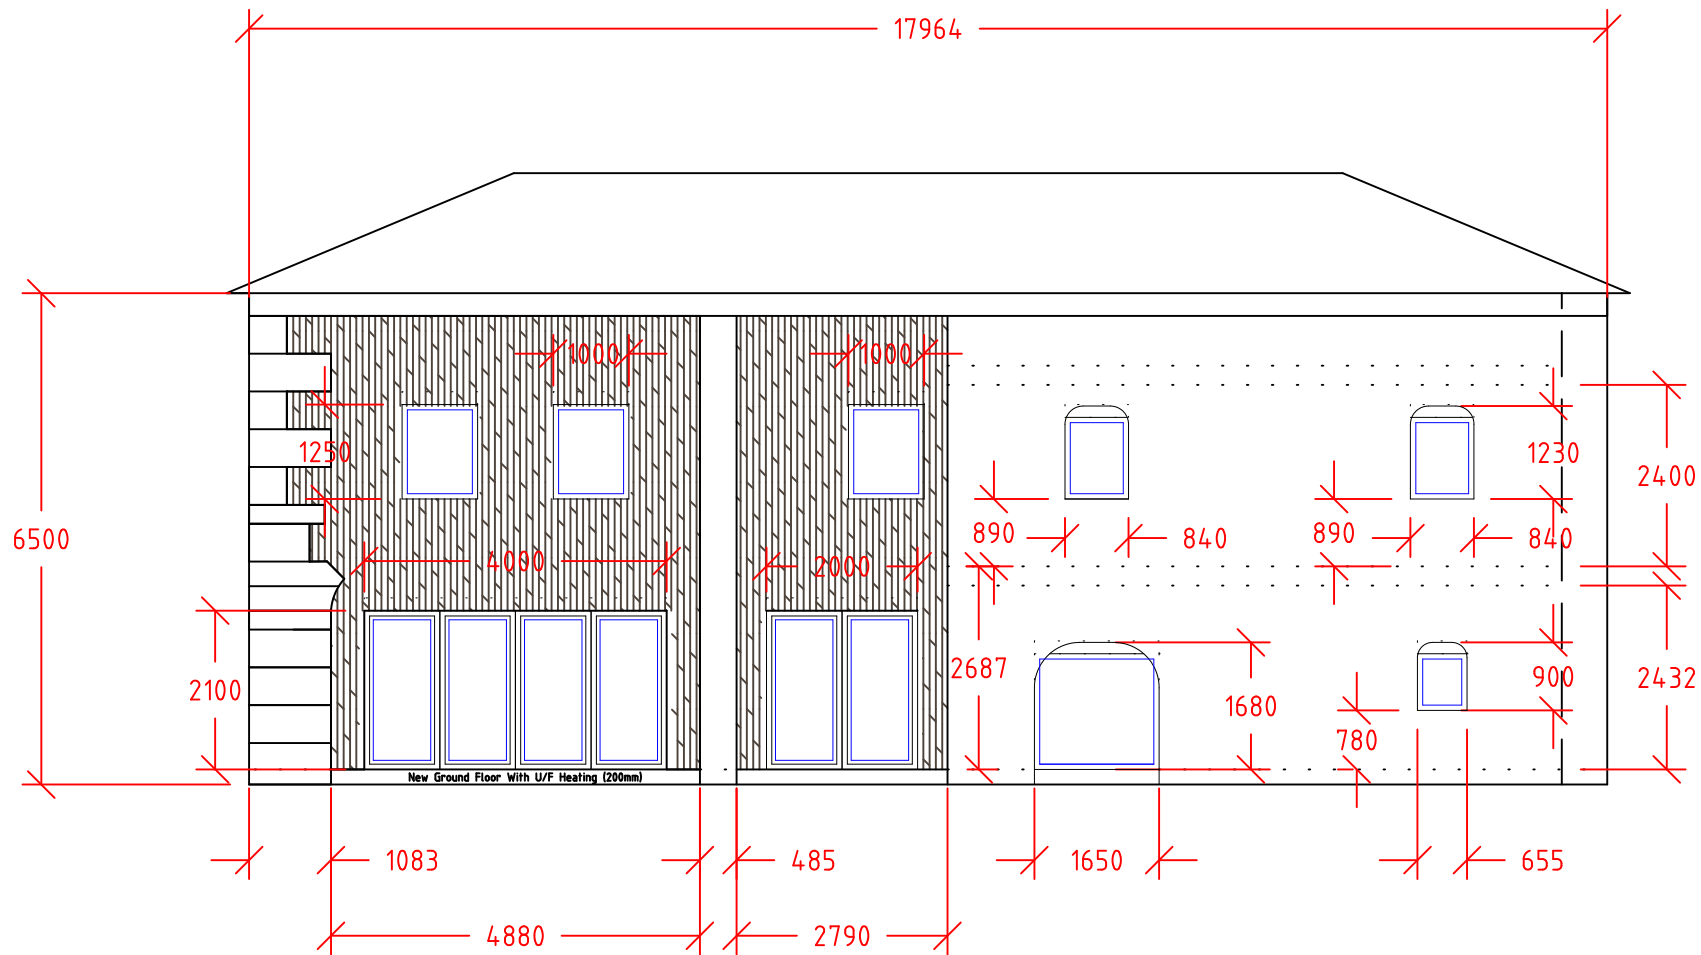

South Elevation

Notes:-	
1	Total External Surface Area = $(57.19 + 44.10 + 101.50 + 41.56) \text{ m}^2$ = 244.35 m^2
2	Total Internal Surface Area = 218.35 m^2
3	Total Internal Surface Area (visible) = 109.03 m^2
3	Total Internal Surface Area (caché) = 218.35 m^2

Revisions:-	
1.	Complete redesign of front and rear windows
2.	Windows revised

PROJECT:-
15 Rue Sainte Benete
PC017 23522 P0006

Drawing Scale:-
1:100

Drawing Number:-
P105/6.2

Drawing Title:-
South Face Elevation

MBD Design

11 rue de l'Abreuvoir
17800 MONTILS
France

+33 6 22 93 00 53
+44 7770 58 48 38