


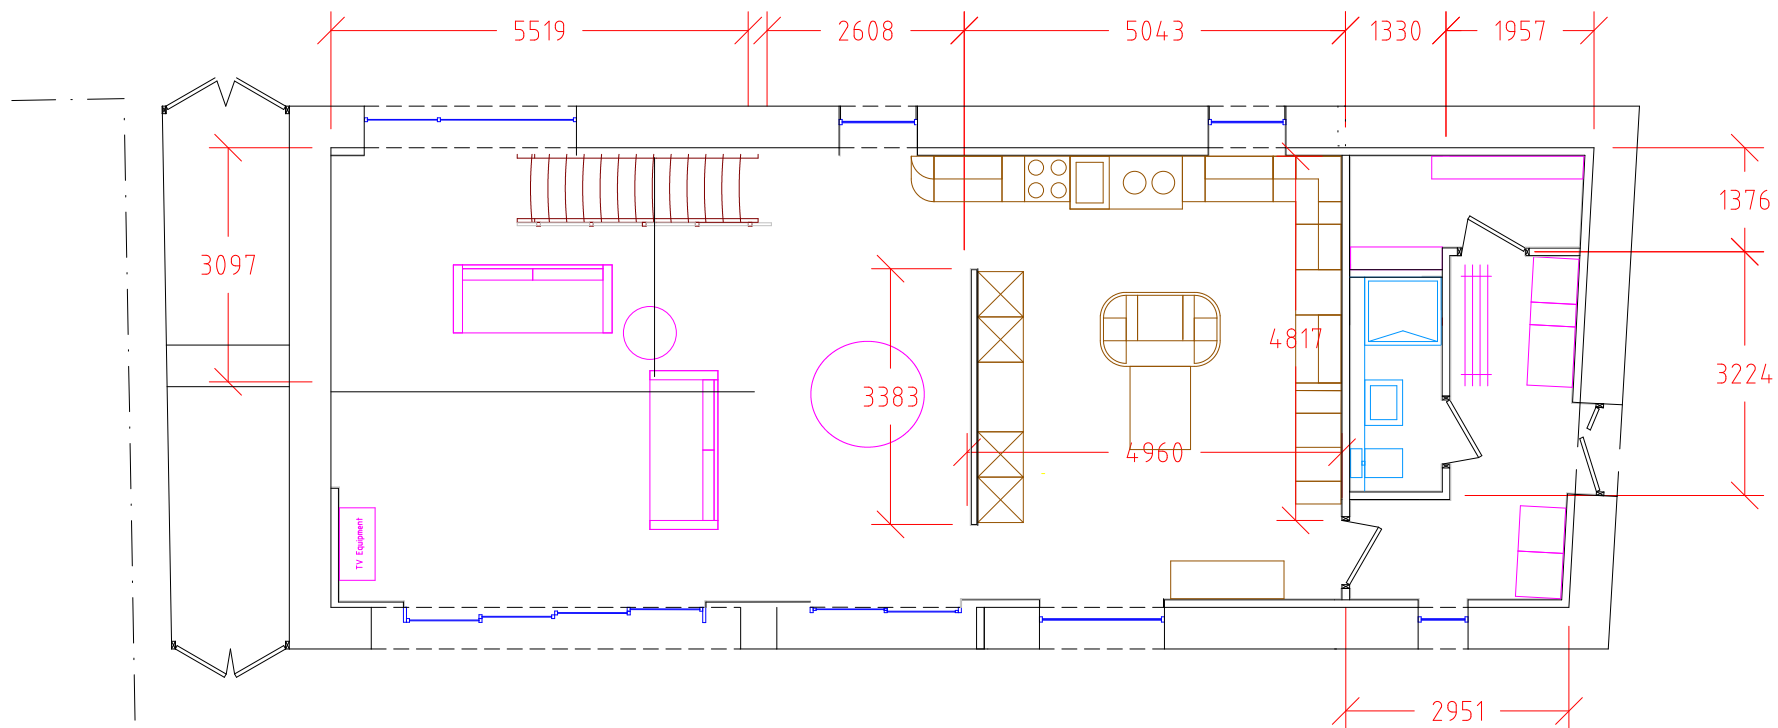

Notes:-

Revisions:-

1. Rear window changes
2. None
3. None
4. None
5. Contract Drawing
6. Seuils et détails Ajouté (removed)
7. Major update 09/23
8. Lighting added
9. u/f heating amended and clips added

PROJECT:-

15 Rue Sainte Benete
PC017 23522 P0006

Drawing Scale:-

1:100

Drawing Number:-

P105/1.9

Drawing Title:-

Ground Floor Plan

MBD Design

11 rue de l'Abreuvoir
17800 MONTILS
France

+33 6 22 93 00 53
+44 7770 58 48 38