


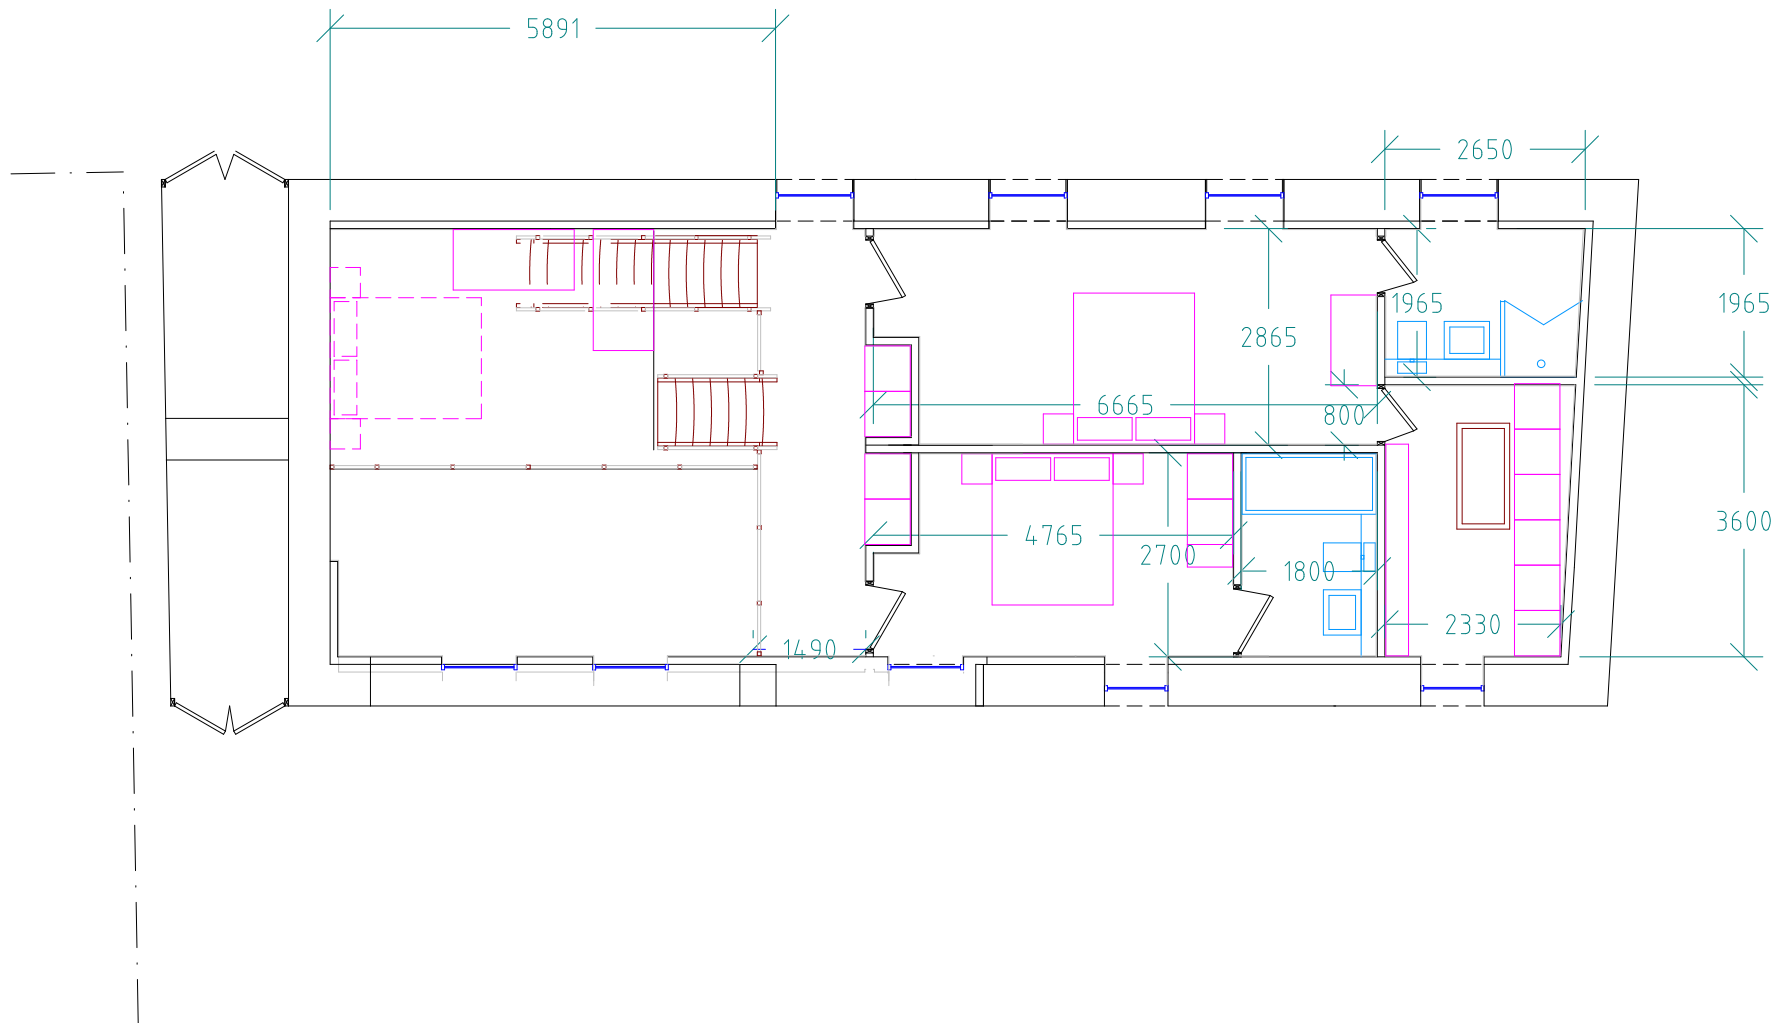

Notes:-

Revisions:-

1. Changes to rear windows and bathroom layout
2. Changes to rear windows and joists for attic
3. East wall angled, joists adjusted and windows moved
4. Joist spacing corrected and hatch detail added

PROJECT:-

15 Rue Sainte Benete
PC017 23522 P0006

Drawing Scale:-

1:100

Drawing Number:-

P105/2.4

Drawing Title:-

First Floor Plan

MBD Design

11 rue de l'Abreuvoir
17800 MONTILS
France

+33 6 22 93 00 53

+44 7770 58 48 38