
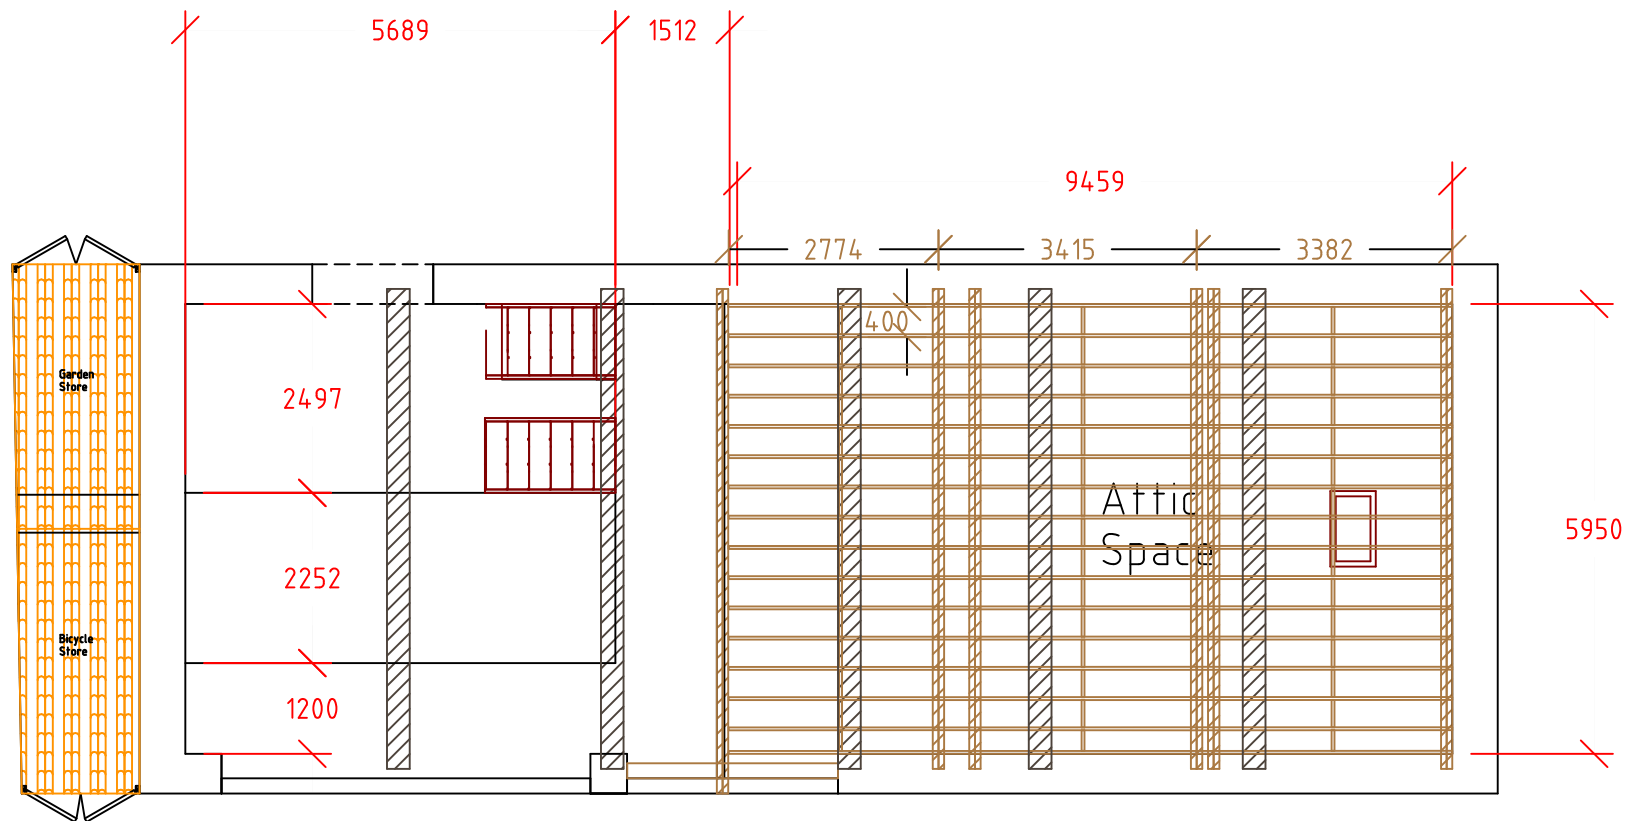


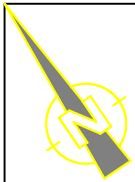

Attic Floor

Notes:-

Revisions:-
1

PROJECT:-
15 Rue Sainte Benete
PC017 23522 P0006

Drawing Scale:-
1:100

Drawing Number:-
P105/3.0

Drawing Title:-
Attic

MBD Design

11 rue de l'Abreuvoir
17800 MONTILS
France

+33 6 22 93 00 53
+44 7770 58 48 38