

Notes:-

Revisions:-

1. Room heights revised.
2. Major update 09/23
3. Staircases finalised
4. Dimensions reviewed 28/01/24

PROJECT:-

15 Rue Sainte Benete
PC017 23522 P0006

Drawing Scale:-

1:100

Drawing Number:-

P105/11.4

Drawing Title:-


Section A-A

MBD Design

11 rue de l'Abreuvoir
17800 MONTILS
France

+33 6 22 93 00 53

+44 7770 58 48 38

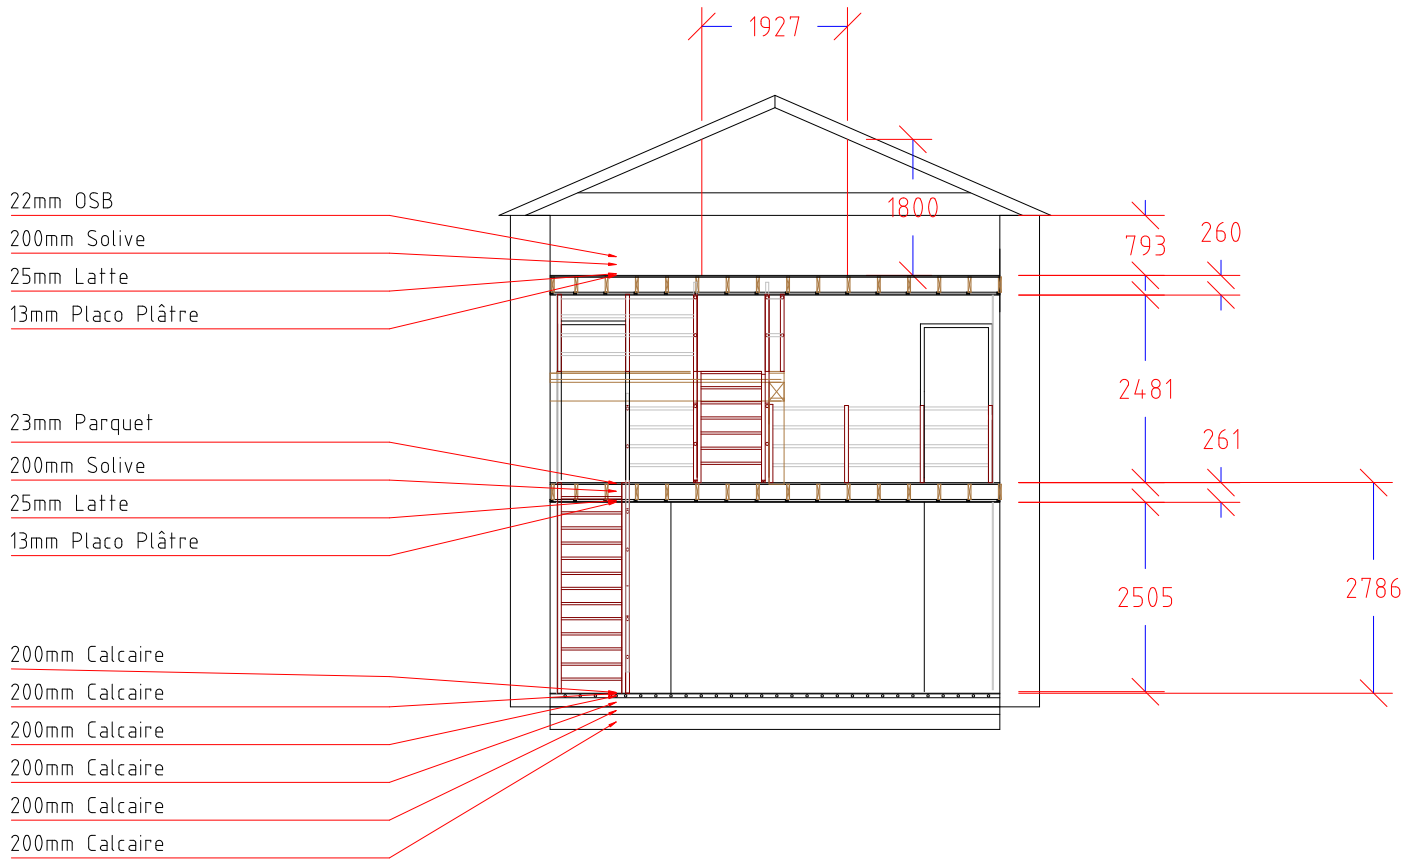

Section A-A