
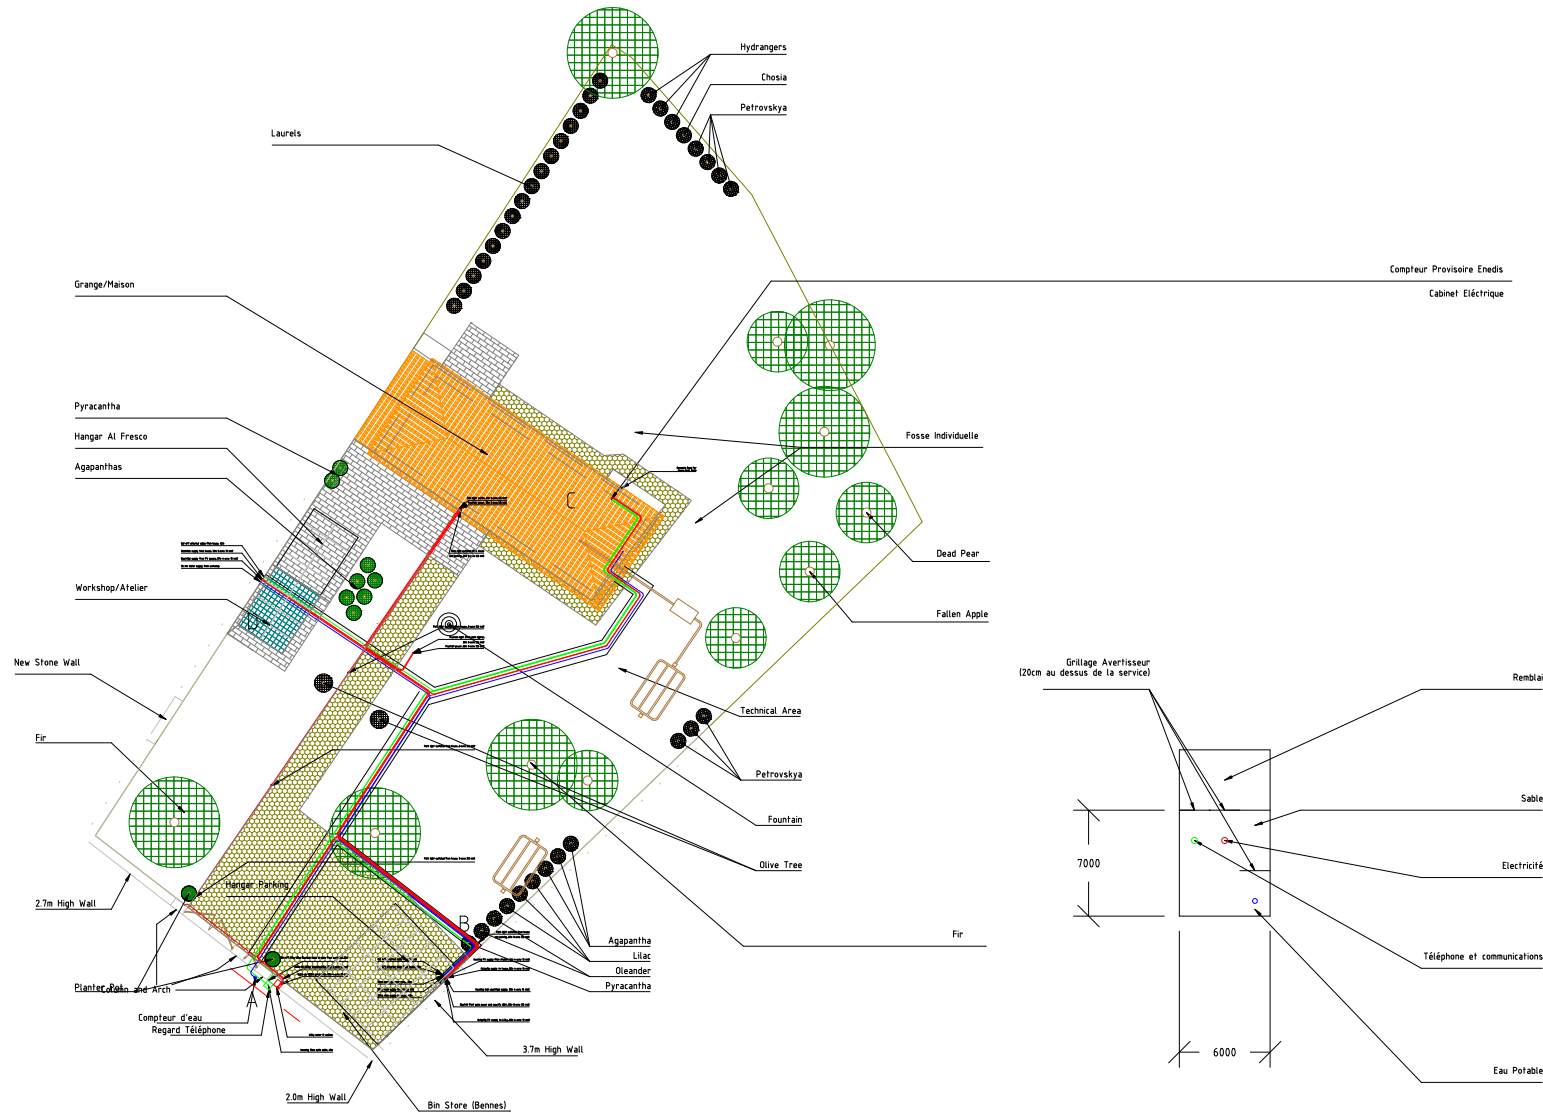


Légende

Dallage

Gravier

Pelouse

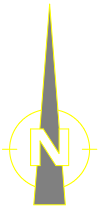

Notes:-

1. Terrace around pool to be finished after pool installation
- 2.
- 3.
- 4.
- 5.
- 6.
- 7.

Revisions:-

1. Driveways squared and realigned.
2. Pool and surround removed for later installation
3. Pergolas amended.
4. None
5. Contract Drawing
6. Minor changes to workshop and landscaping
- 7.

PROJECT:-
15 Rue Sainte Benete
PC 017 235 22 P0006

Drawing Scale:-
1:500

Drawing Number:-
P105/21.6

Drawing Title:-
Site Outline

MBD Design

11 rue de l'Abreuvoir
17800 MONTILS
France

+33 6 22 93 00 53
+44 7770 58 48 38