


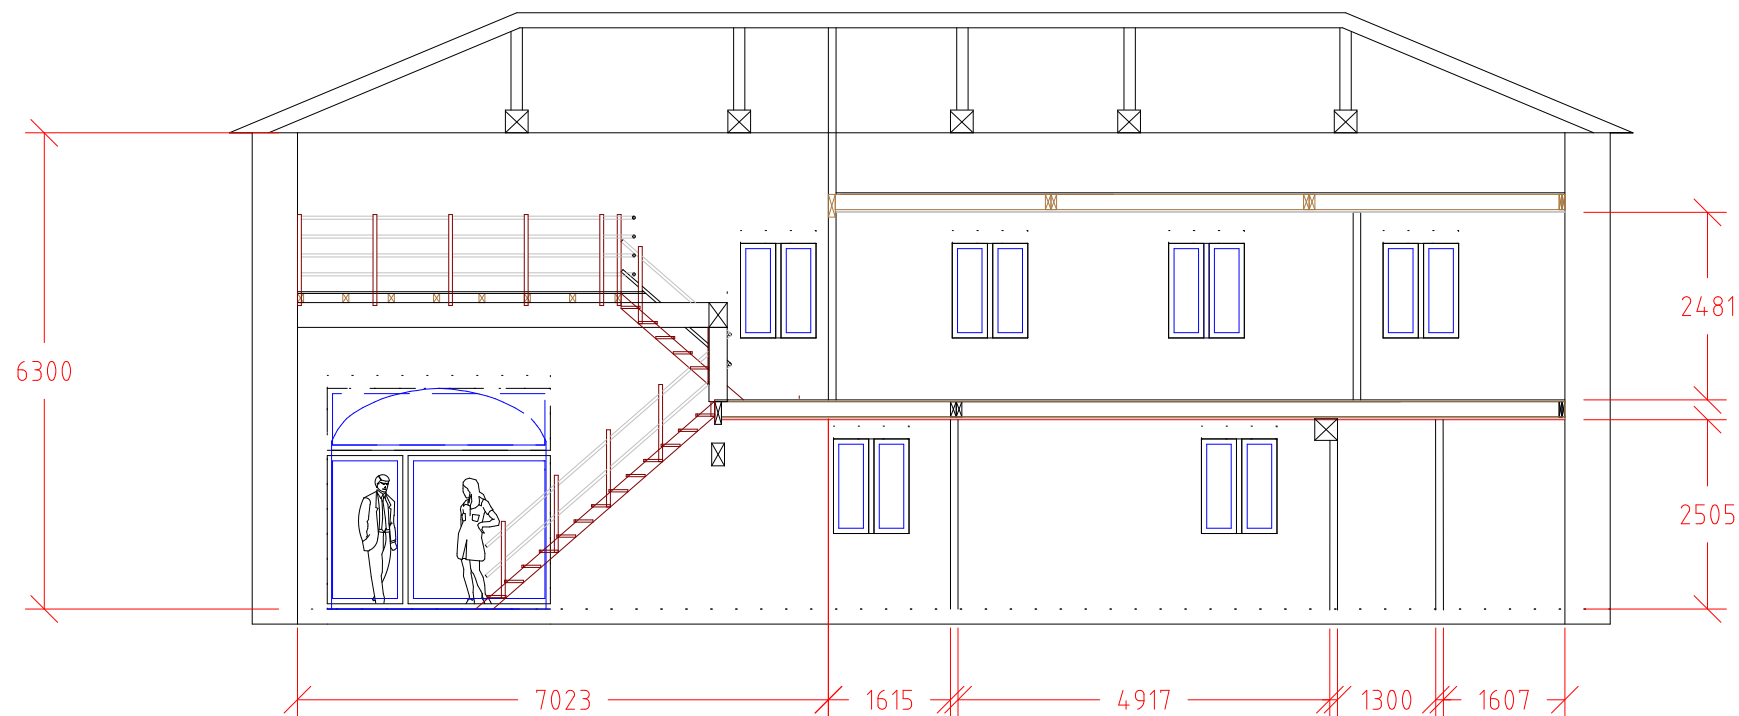

Section E-E

Notes:-

- 1 Total External Surface Area
= $(57.19 + 44.10 + 10150 + 4156) \text{ m}^2$
= 244.35 m^2
- 2 Total Internal Surface Area
= 218.35 m^2
- 3 Total Internal Surface Area (visible)
= 109.03 m^2
- 3 Total Internal Surface Area (caché)
= 218.35 m^2

Revisions:-

1. Windows, heights and stairs adjusted
2. New stair design incorporated

PROJECT:-

15 Rue Sainte Benete
PC017 23522 P0006

Drawing Scale:-
1:100

Drawing Number:-
P105/15.3

Drawing Title:-
Section E-E

MBD Design

11 rue de l'Abreuvoir
17800 MONTILS
France

+33 6 22 93 00 53
+44 7770 58 48 38